



EXISTING / PROPOSED BUILDING PLAN FOR ST XAVIER'S SCHOOL
 SOCIETY (VISWA JYOTI EDUCATIONAL & WELFARE SOCIETY) MANAGER
 SRI PANKAJ KUMAR SINGH S/O BIGENDRA PRATAP SINGH, SITUATED
 AT KHASRA NO - 278 VILL. SATRAHI, PAR. - SUKHEHA, TEHSEEL
 HAI DARGARH, DISTT - BARABANKI

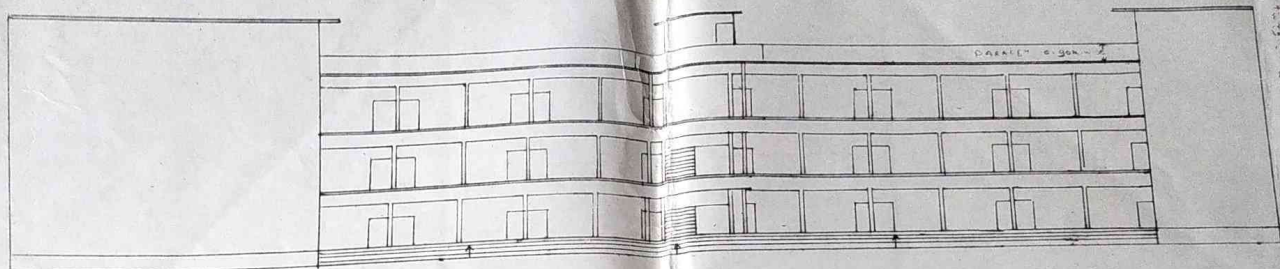



FRONT ELEVATION

SCALE 1/200

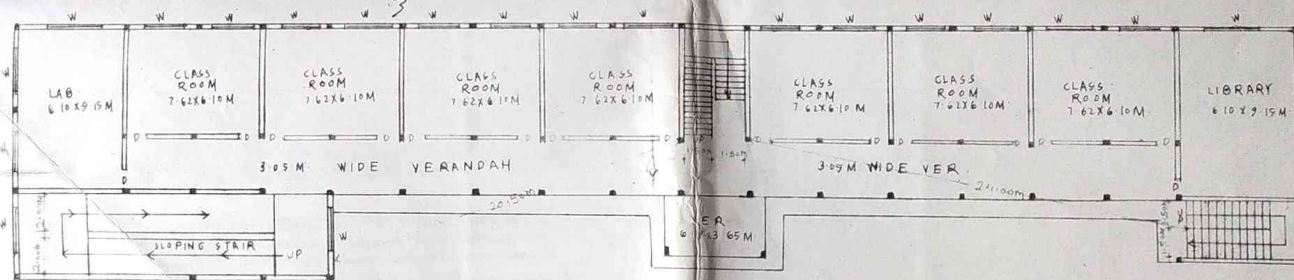








PRO. FIRST FLOOR PLAN

SCALE 1/200

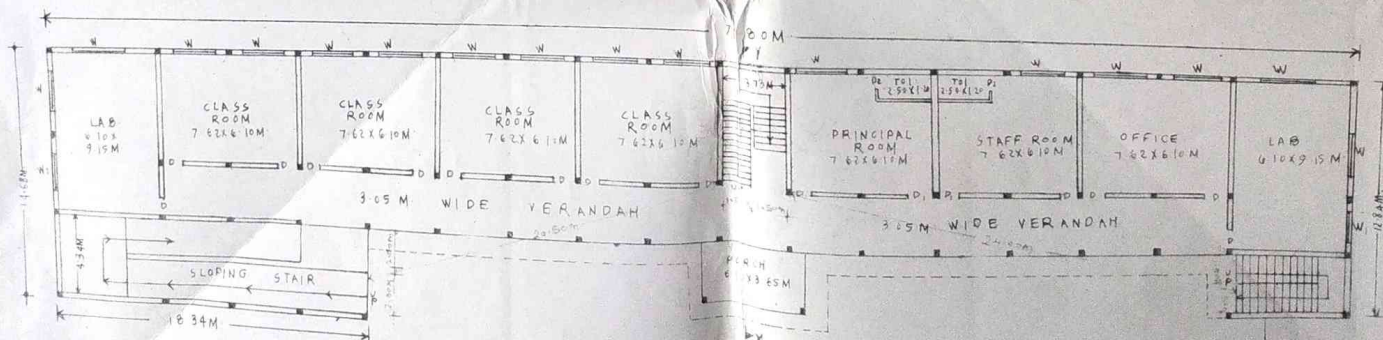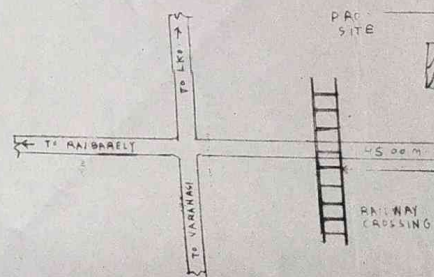

EX / PRO. GROUND FLOOR PLAN

SCALE 1/200

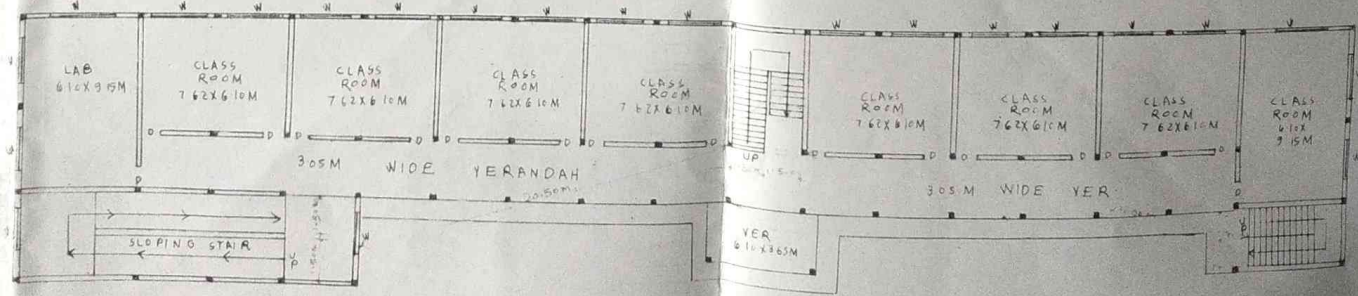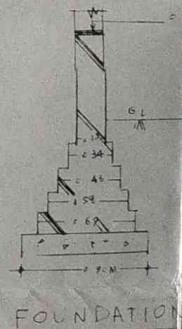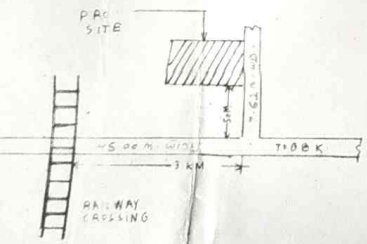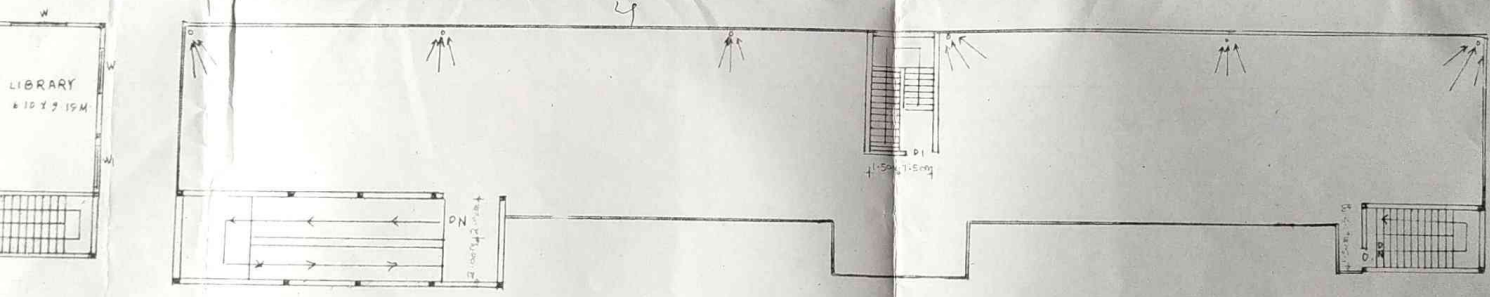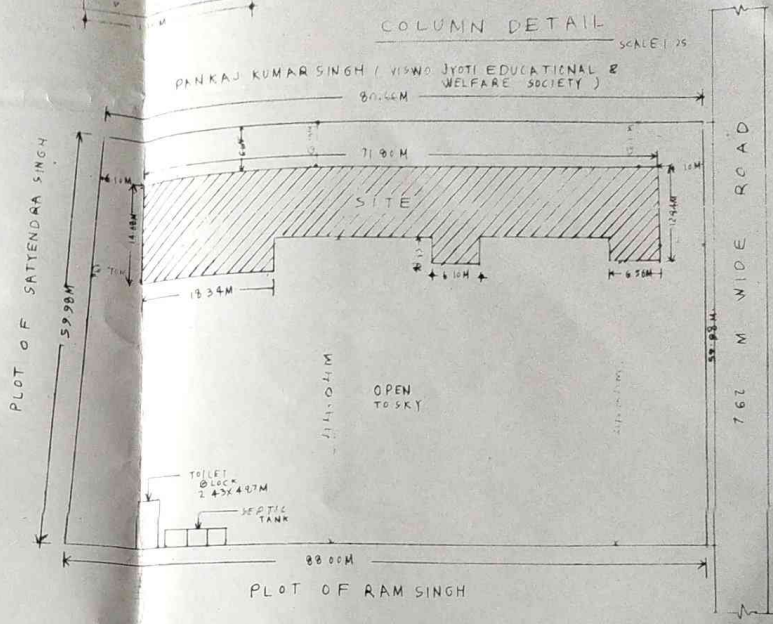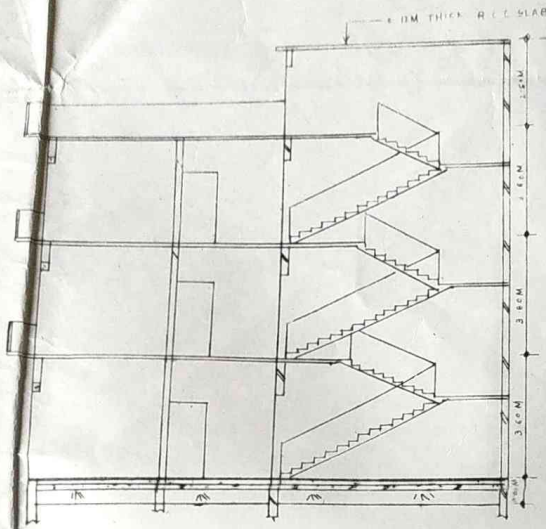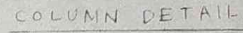

SPACE FOR APPROVAL

परमिट संख्या 736 दिनांक 12/8/16

की शर्तों के अधीन स्वीकृत

अभियन्ता

अभियन्ता

अपर मुख्य अधिकारी अध्यक्ष

जिला पंचायत-बाराबंकी

DETAIL

SCALE 1:25

Pankaj Kumar Singh

OWNER'S SIGN

Uma Shanker Verma
L.No. 30/II/PA/2016-2017
Lakhperabagh Chauraha
Faizabad Road, Barabanki

ARCH SIGN